House the Contract of the Cont DECEMBER OF THE PROPERTY OF THE PROPERTY OF MOHAMMED BIN RASHID AL MAKTOUM CITY DISTRICT 11 Opal Gardens meydan


A LIFESTYLE DESIGNED TO INDULGE

Elegant & Exclusive Homes





ILLUSTRIOUS & ELEVATED

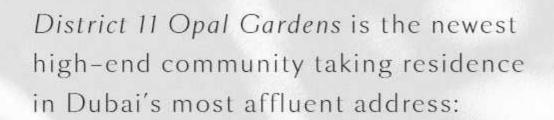


DISTRICT 11,
MOHAMMED BIN RASHID
AL MAKTOUM CITY.

Points of Interest

One of Meydan's most popular and well-established neighbourhoods.


- 1. Mohammed Bin Rashid Al Maktoum City
- 2. Meydan Racecourse
- 3. Burj Khalifa
- 4. Burj Al Arab
- 5. Jumeirah Mosque
- 6. Palm Jumeirah
- 7. World Islands
- 8. Emirates Towers
- 9. Dubai International Airport
- 10. Dubai International Financial District
- 11. Dubai Mall
- 12. Dubai Design District
- 13. Kent College
- 14. Lycee Libanais Francophone School

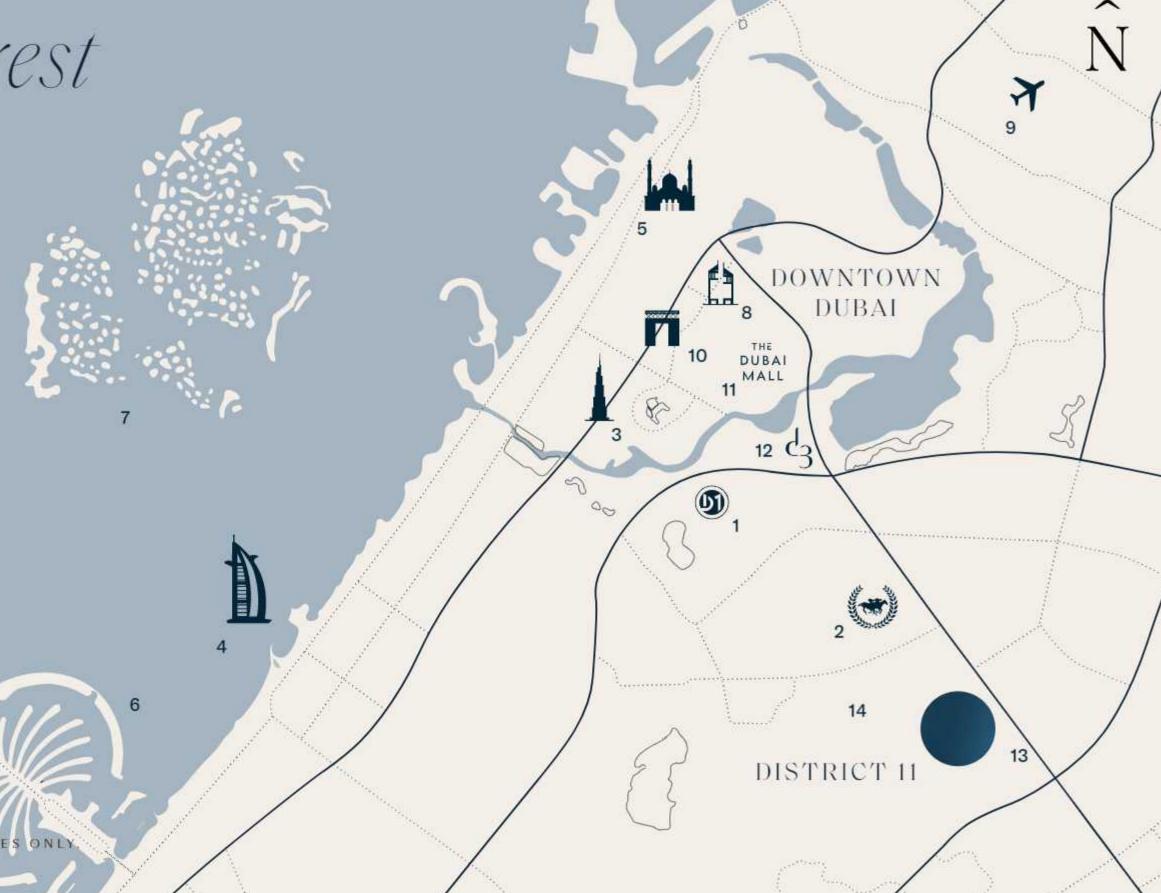


MAP NOT TO SCALE. FOR ILLUSTRATION PURPOSES ONLY

With exceptional access to Downtown Dubai, District 11 Opal Gardens enlivens the spirit with verdant green spaces encircling a stunning crystal lagoon. Secure and gated, the development will feature well-crafted villas and townhouses surrounded by lush landscaping and over 5-kilometers of cycling and pedestrian trails.

A Secluded Haven

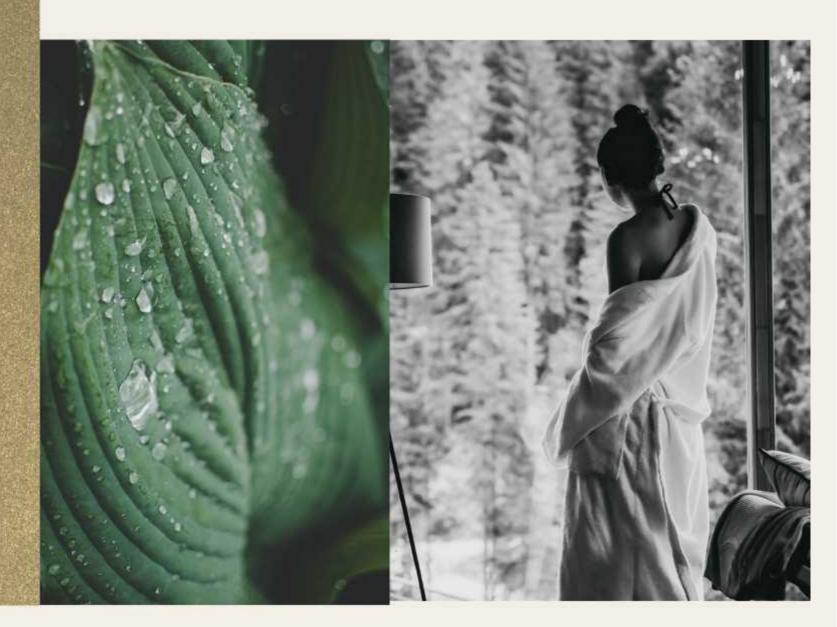

THE HEIGHT OF LUXURY LIVING

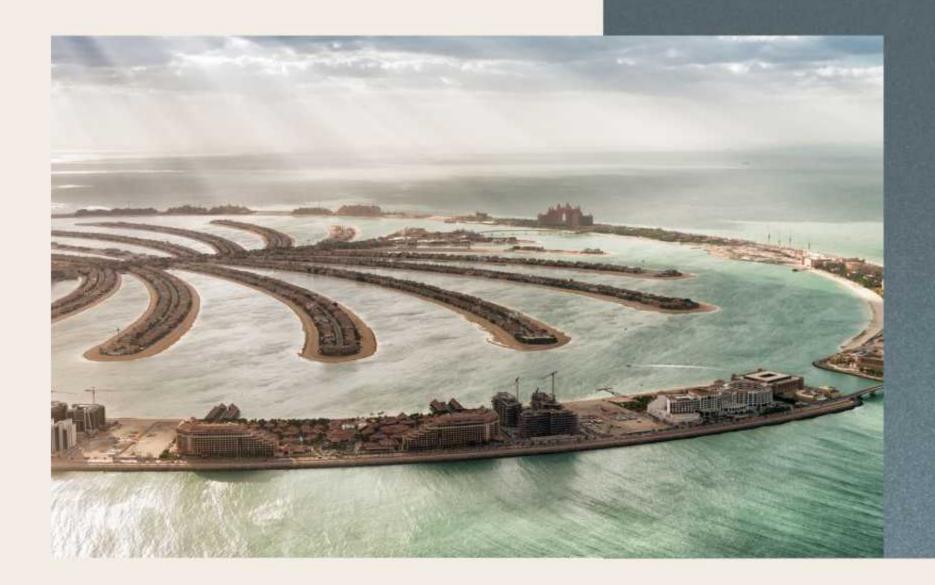

Dubai offers an invigorating mix of cultures and nationalities, the arts and world-class architecture, fivestar dining, and the most sought-after names in fashion.

LAGOON & AMENITIES

East Lagoon

Main Lagoon Entrance

Commercial Facilities

Sand Beach

Amenity Lawn

Loop Road

Gateway

External Cycle Track

Sikka

Gated Community

Mosque

Retail

Supermarkets

Schools

Clinics



MAP NOT TO SCALE, FOR ILLUSTRATION PURPOSES ONLY.


YOUR NEIGHBOURHOOD

- Townhouses (2-Plex)
- Townhouses (4-Plex)
- Villa (4-Bed)
- Villa (5-Bed)
- Villa (6-Bed)
- Public Facility
- Commercial Commercial
- Utility

- 1. Emirates Airline Housing
- 2. Kent College
- 3. Hypermarkets
- 4. Lycee Libanais Francophone School
- 5. Mosque Plot
- 6. Neighbouring Community



MAP NOT TO SCALE. FOR ILLUSTRATION PURPOSES ONLY.

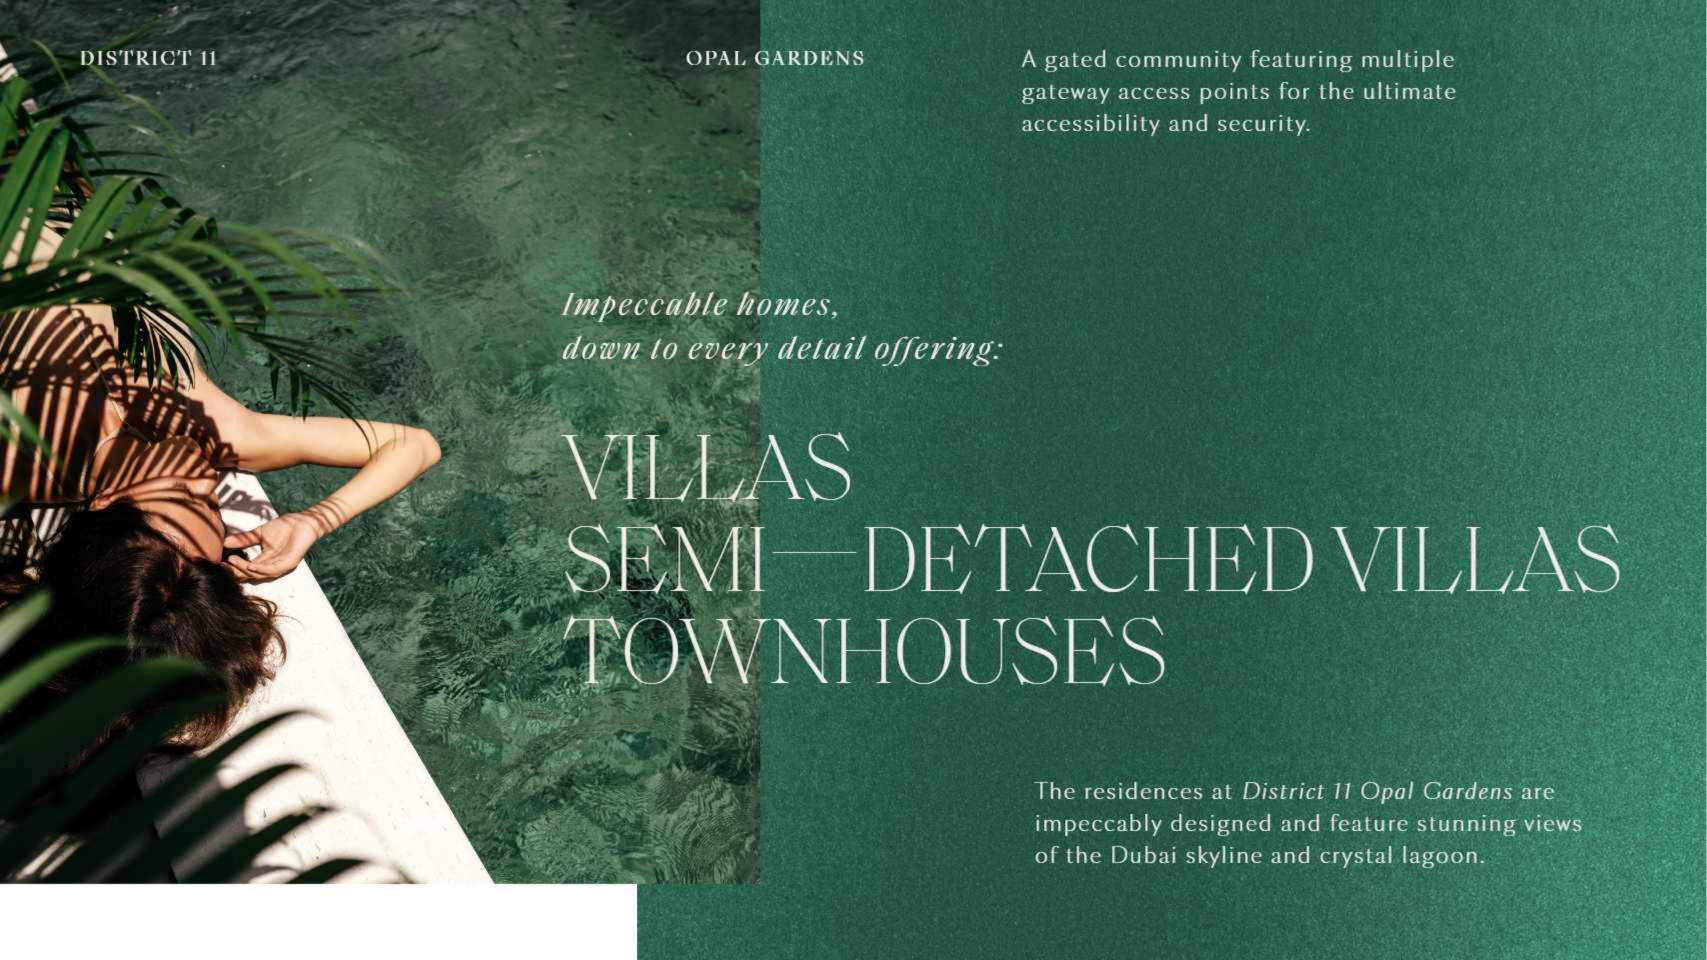

Available as four to six-bedroom villas, the generous layouts of the homes are spacious and airy, with large windows letting in an abundance of natural light. Large balconies and terraces of each villa feature ample space for outdoor entertaining (with pool option).

VILLAS

Availabe as four to six-bedrooms.

ARTIST RENDERING FOR ILLUSTRATIVE PURPOSES ONLY.







VILLAS, Type A

FOUR-BEDROOM

Ground Floor

196.38 sq.m 2,113.82 sq.ft

First Floor Area

194.57 sq.m 2,094.33 sq.ft

Balcony / Terrace, First Floor

29.94 sq.m 322.27 sq.ft

Garage

52.52 sq.m 565.32 sq.ft

Total Built-Up Area

473.41 sq.m 5,095.74 sq.ft





GROUND

VILLAS, Type A

FIVE-BEDROOM

Ground Floor

255.62 sq.m 2,751.47 sq.ft

First Floor

277.56 sq.m 2,987.63 sq.ft

Balcony / Terrace, First Floor


29.57 sq.m 318.29 sq.ft

Garage

84.25 sq.m 906.86 sq.ft

Total Built-Up Area

647 sq.m 6,964.25 sq.ft

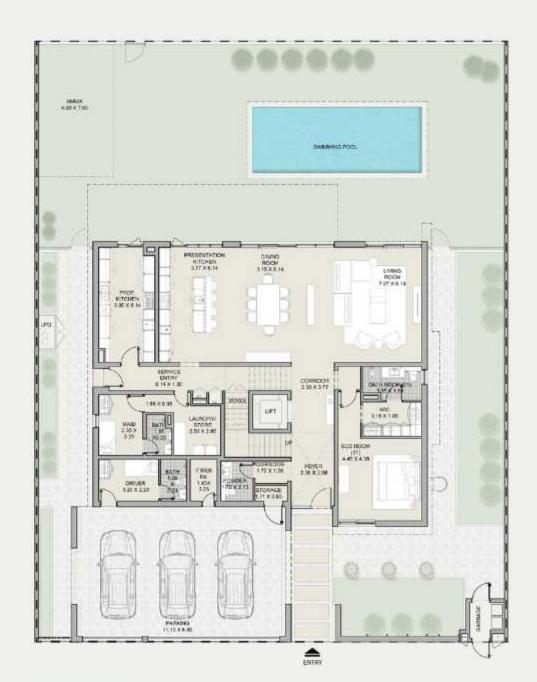



GROUND

VILLAS, Type A

SIX-BEDROOM

Ground Floor

313.36 sq.m 3,372.98 sq.ft

First Floor

337 sq.m 3,627.44 sq.ft

Balcony / Terrace, First Floor

37.9 sq.m 407.95 sq.ft

Garage

97.06 sq.m 1,044.75 sq.ft

Total Built-Up Area

785.32 sq.m 8,453.12 sq.ft





GROUND

These four-bedroom semi-detached villas feature high ceilings, generous layouts, and large windows. Each semi-detached villa offers a large backyard space, complete with an elegantly designed patio for nights spent under the stars.

ARTIST RENDERING FOR ILLUSTRATIVE PURPOSES ONLY.

SEMI-DETACHED VILLAS

Four-bedroom





ARTIST RENDERING FOR ILLUSTRATIVE PURPOSES ONLY.



SEMI-DETACHED VILLAS, Type A

FOUR-BEDROOM

Ground Floor

123.85 sq.m 1,333.11 sq.ft

First Floor

154.54 sq.m 1,663.45 sq.ft

Balcony / Terrace, First Floor

26.74 sq.m 287.83 sq.ft

Garage

46.26 sq.m 497.94 sq.ft

Total Built-Up Area

351.39 sq.m 3,782.33 sq.ft

DAMANING POOL

GROUND



SEMI-DETACHED VILLAS, Type B

FOUR-BEDROOM

Ground Floor

123.85 sq.m 1,333.11 sq.ft

First Floor

154.11 sq.m 1,658.83 sq.ft

Balcony / Terrace, First Floor

27.58 sq.m 296.87 sq.ft

Garage

46.26 sq.m 497.94 sq.ft

Total Built-Up Area

351.80 sq.m 3,786.75 sq.ft





OPAL GARDENS

The elevated four-bedroom townhouses are thoughtfully laid out to maximise space and feature large windows. Each townhouse features a private backyard with elegant landscaping.

ARTIST RENDERING FOR ILLUSTRATIVE PURPOSES ONLY.

TOWNHOUSES

Four-bedroom





OPAL GARDENS

TOWNHOUSES, Type A

FOUR-BEDROOM

Ground Floor

113.01 sq.m 1,216.43 sq.ft

Terrace / Porch, Ground Floor

8.58 sq.m 92.35 sq.ft

First Floor

137.80 sq.m 1,483.27 sq.ft

Balcony / Terrace, First Floor

11.23 sq.m 120.88 sq.ft

Second Floor

80.86 sq.m 870.37 sq.ft

Balcony / Terrace, Second Floor

57.82 sq.m 622.37 sq.ft

Garage

41.37 sq.m 445.30 sq.ft

Total Built-Up Area

450.67 sq.m 4,850.97 sq.ft







GROUND

1ST FLOOR

l F

OPAL GARDENS

TOWNHOUSES, Type B

FOUR-BEDROOM

Ground Floor

113.03 sq.m 1,216.64 sq.ft

Balcony / Terrace / Porch, Ground Floor

6.10 sq.m 65.66 sq.ft

First Floor

137.38 sq.m 1,478.75 sq.ft

Balcony / Terrace, First Floor

10.56 sq.m 113.67 sq.ft

Second Floor

17.40 sq.m 187.29 sq.ft

Garage


41.37 sq.m 445.30 sq.ft

Total Built-Up Area

325.84 sq.m 3,507.31 sq.ft





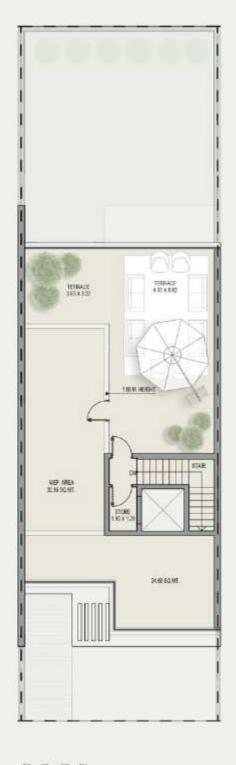

GROUND

1ST FLOOR

ROOF

TOWNHOUSES, Type C

FOUR-BEDROOM

Ground Floor

113.03 sq.m 1,216.64 sq.ft

Balcony / Terrace / Porch, Ground Floor

6.10 sq.m 65.66 sq.ft

First Floor

137.38 sq.m 1,478.75 sq.ft

Balcony / Terrace, First Floor

10.56 sq.m 113.67 sq.ft

Second Floor

17.40 sq.m 187.29 sq.ft


Garage


41.37 sq.m 445.30 sq.ft

Total Built-Up Area

325.84 sq.m 3,507.31 sq.ft



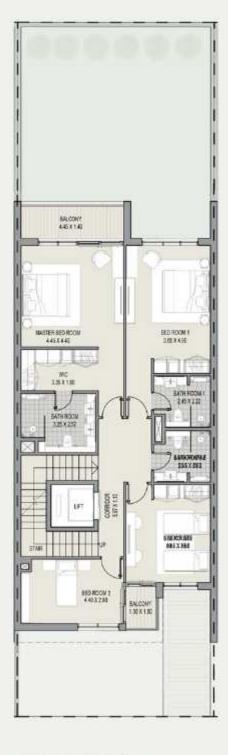

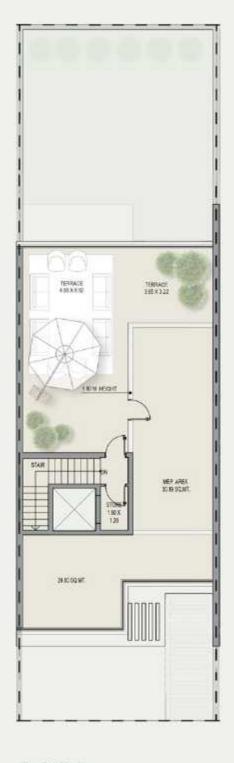

GROUND

1ST FLOOR

ROOF

TOWNHOUSES, Type D

FOUR-BEDROOM

Ground Floor

113.01 sq.m 1,216.43 sq.ft

Terrace / Porch, Ground Floor

8.58 sq.m 92.35 sq.ft

First Floor

137.80 sq.m 1,483.27 sq.ft

Balcony / Terrace, First Floor

11.23 sq.m 120.88 sq.ft

Second Floor

80.86 sq.m 870.37 sq.ft

Balcony / Terrace, Second Floor

57.82 sq.m 622.37 sq.ft

Garage

41.37 sq.m 445.30 sq.ft

Total Built-Up Area

450.67 sq.m 4,850.97 sq.ft







GROUND

IST FLOOR

ROOF

The residences seature high end sinishes, creating a bespoke and elegant ambience throughout the homes.













AMENITIES

Health, Wellness & Comfort

ANIDYLLIC WAY OF LIFE

Reimagine the dream lifestyle

District 11 Opal Gardens reimagines the dream lifestyle with a curated selection of amenities designed to support health and wellness, comfort, and unforgettable moments with family and friends.





Perfect for:

KAYAKING CANOEING SWIMMING

ARICH & ACTIVE LIFESTYLE

A 5-kilometer cycling track runs around the development, creating seamless connections between the residences and the amenities. The paths are lavishly landscaped with ample shading, perfect for maintaining a healthy and active lifestyle in beautiful surroundings.



Immerse in Nature



A SPRAWLING LAWN FEATURES A KIDS' PLAY AREA, AN OUTDOOR FITNESS CENTER AND SPORTS COURT, SHADED SEATING AND PICNIC AREAS, AND A YOGA PLATFORM.



ABOUT MEYDAN

A stellar real estate developer. *Meydan* is the visionary concept of **His Highness Sheikh Mohammed Bin Rashid Al Maktoum**, UAE Vice President, Prime Minister, and Ruler of Dubai. It includes a wide range of commercial developments, sports, hotels, entertainment and fun facilities, schools, residential villa communities with luxury waterfront developments.

CONTACT US

www.meydan.ae | info@meydan.ae T. 800 Meydan

Mohammed Bin Rashid Al Maktoum City | District 11 Opal Gardens



MOHAMMED BIN RASHID AL MAKTOUM CITY

NOTE THE PROPERTY OF THE PROPE

DISTRICT 11

Opal Gardens

meydan

Numbers, square footage, and floor plans are approximate. Final dimensions, square footage and floor plans may vary and are subject to change without notice. The developer reserves the right to make revisions. Built-Up Area is measured in accordance with Dubai Land Department standards. Plans, artistic renderings, landscaping, and images are for illustrative purposes only and are subject to change without notice. Landscape shown is indicative and not provided by the developer. Pool layout and Annex location configurations shown on floor plans are for general illustrative purposes only and are not provided by the developer.